


VAADE C
17632

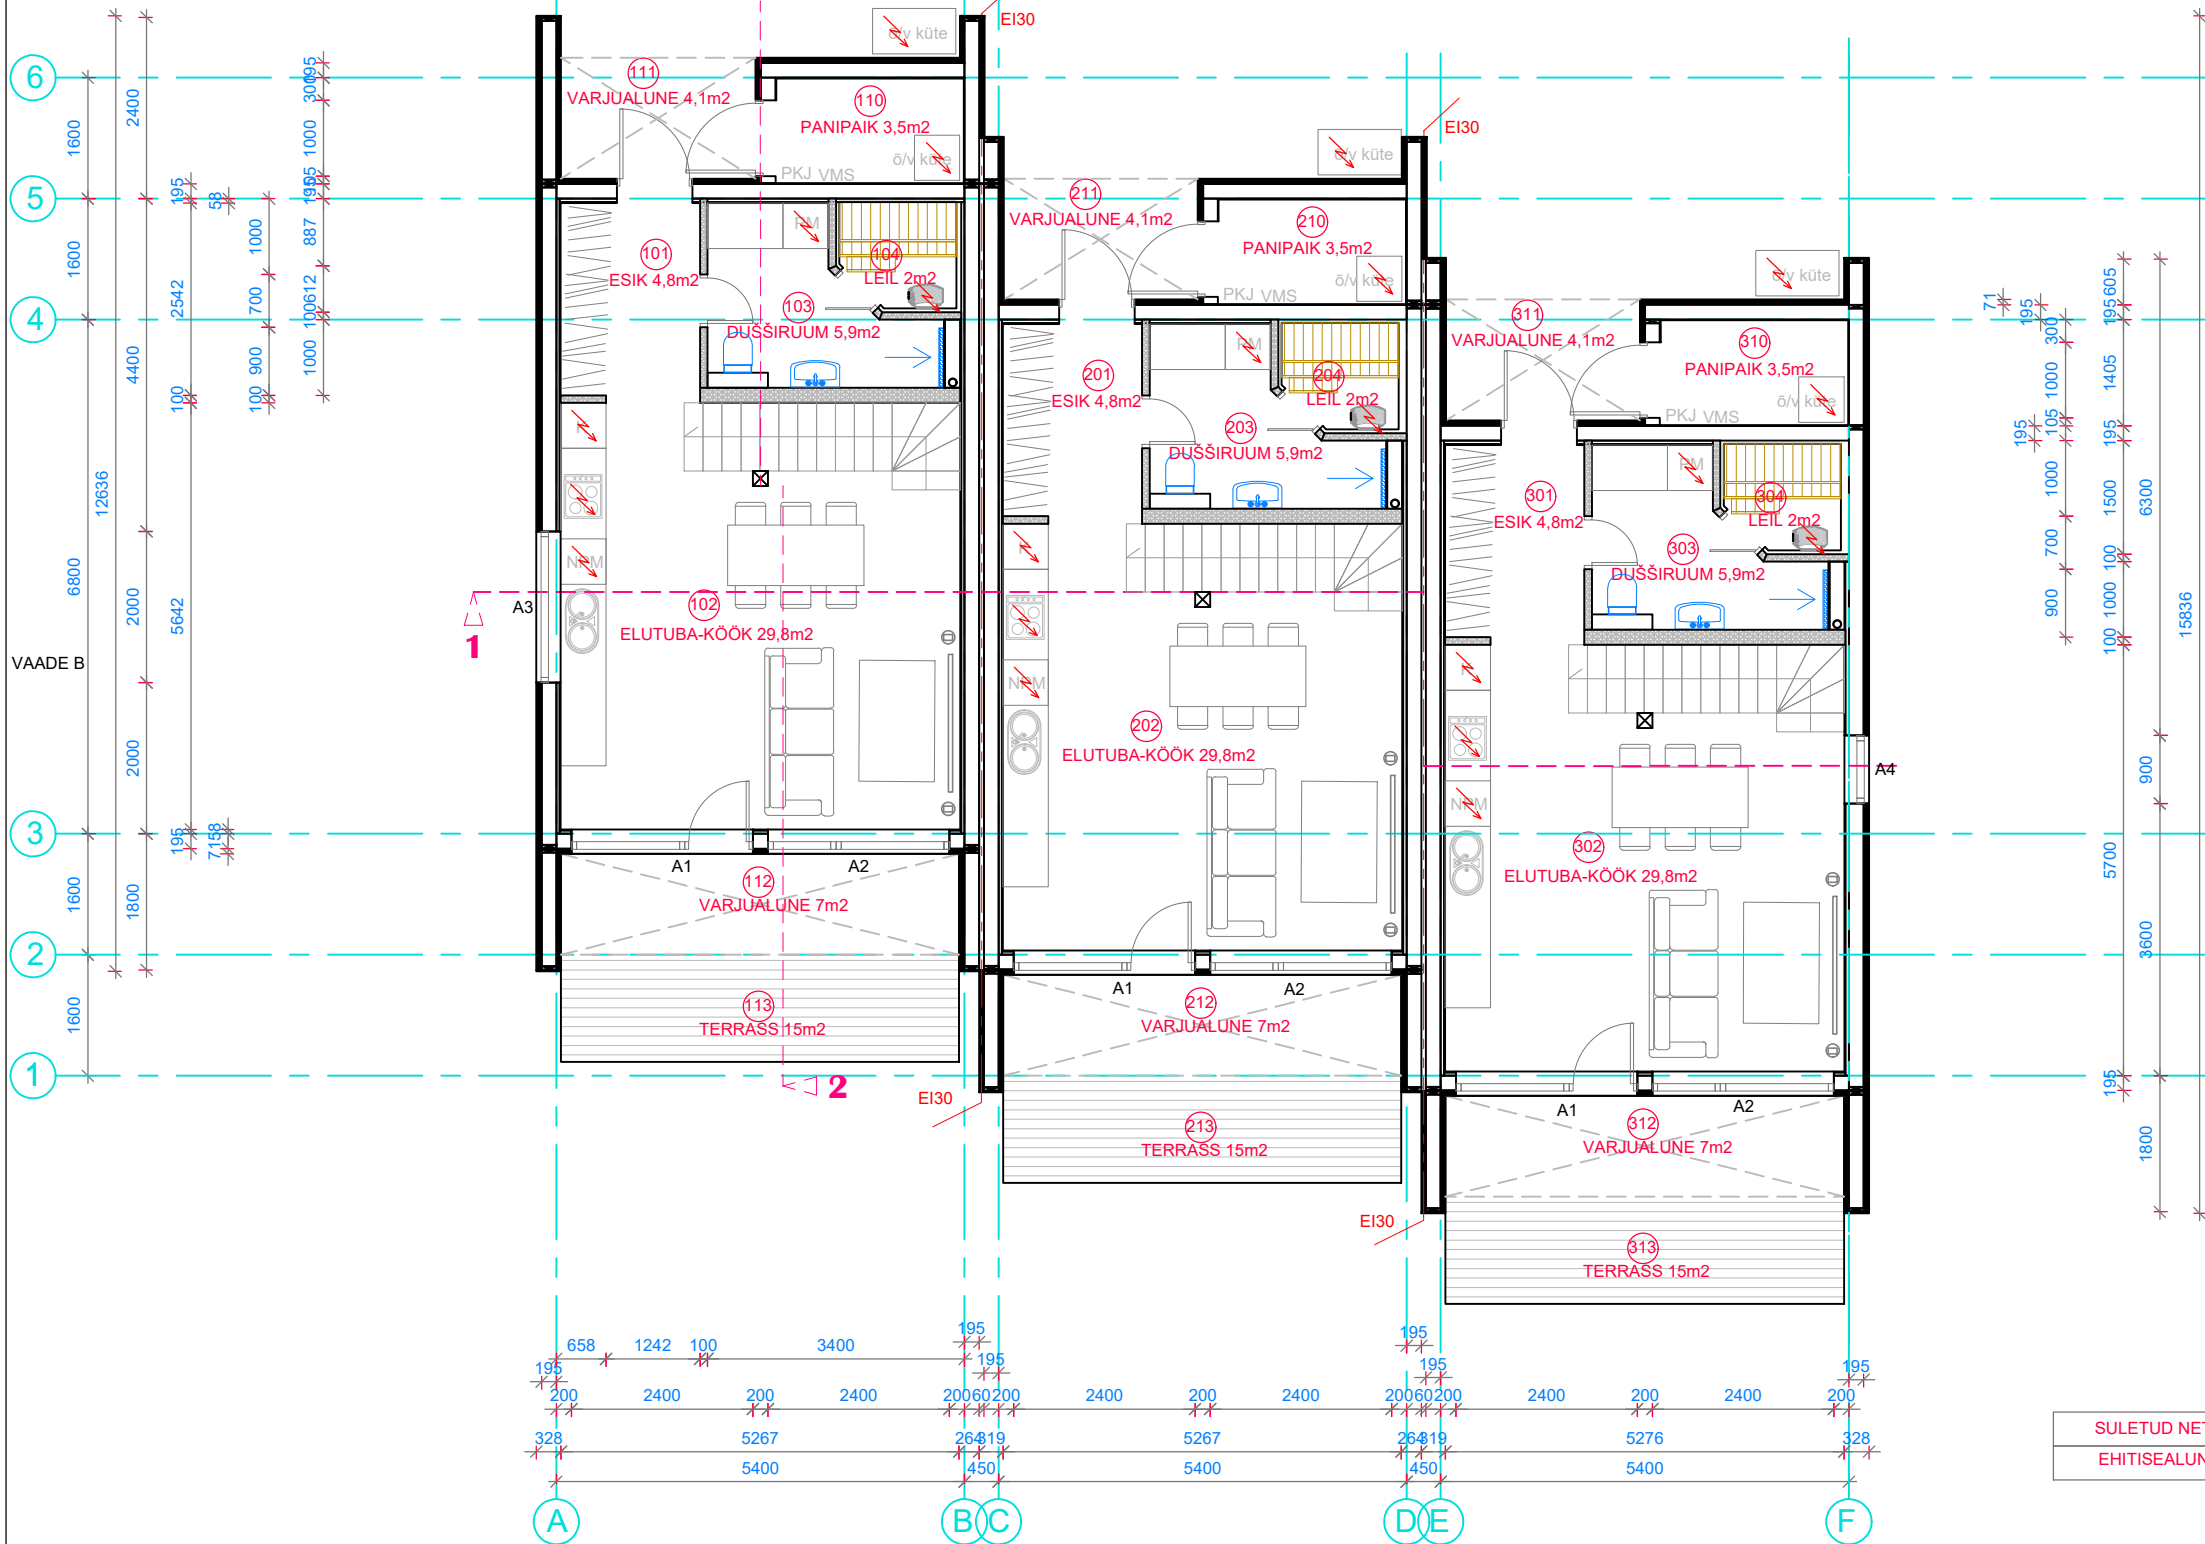

VAADE A

VAADE D

SULETUD NETOPIND KOKKU	277,5m ²
EHITISEALUNE PIND	223m ²

KORTER 1		
101	ESIK	4,8m ²
102	ELUTUBA-KÖÖK	29,8m ²
103	DÜŠŠIRUUM	5,9m ²
104	LEIL	2m ²
105	TREPIHALL	6,3m ²
106	TUBA	12m ²
107	TUBA	8,9m ²
108	TUBA	14,7m ²
109	DÜŠŠIRUUM	4,6m ²
110	PANIPAİK	3,5m ²
SULETUD NETOPIND		92,5m ²
111	VARJUALUNE	4,1m ²
112	VARJUALUNE	7m ²
113	TERRASS	15m ²
114	RÖDU	7m ²

KORTER 2		
201	ESIK	4,8m ²
202	ELUTUBA-KÖÖK	29,8m ²
203	DÜŠŠIRUUM	5,9m ²
204	LEIL	2m ²
205	TREPIHALL	6,3m ²
206	TUBA	12m ²
207	TUBA	8,9m ²
208	TUBA	14,7m ²
209	DÜŠŠIRUUM	4,6m ²
210	PANIPAİK	3,5m ²
SULETUD NETOPIND		92,5m ²
211	VARJUALUNE	8,2m ²
212	VARJUALUNE	7,1m ²
213	TERRASS	15m ²
214	RÖDU	7m ²

KORTER 3		
301	ESIK	4,8m ²
302	ELUTUBA-KÖÖK	29,8m ²
303	DÜŠŠIRUUM	5,9m ²
304	LEIL	2m ²
305	TREPIHALL	6,3m ²
306	TUBA	12m ²
307	TUBA	8,9m ²
308	TUBA	14,7m ²
309	DÜŠŠIRUUM	4,6m ²
310	PANIPAİK	3,5m ²
SULETUD NETOPIND		92,5m ²
311	VARJUALUNE	4,1m ²
312	VARJUALUNE	7m ²
313	TERRASS	15m ²
314	RÖDU	7m ²

m 1/100

2423	objekt: ridaelamu: PUUVILJA 11, PAIDE LINN			
EP	pr. autor: Hannes Kikkul			
	vol.arh.tase 7: Alari Arras			
	tellija: Kreger&Home OÜ			
	PÕHIPLAAN		AR-5-02	2024-07-17
	AH DUO OÜ Suur-Kuke 37-5 tel 5113921 ahduoprojekt@gmail.com			